

NECA Annual Safety Professionals Conference

May 21 - 22, 2017

Omni Louisville Hotel_Grand Ballroom 4-5
Louisville, KY



Show Information	
Show Name	NECA
Show Dates	05/21-22/18
Move-In	05/21/18
Job #	I154760518
AE	Kevin Bird


Inventory as of 03/30/2017			
Dimension	Size	Qty	SqFt
2'x6'	12	45	540
Totals:		45	540

Icon	Floor Plan Legend
.	?
.	?
.	?
.	?
.	?
.	?

Venue Info	
Building Name	Omni Louisville Hotel
Hall	Grand Ballroom 4-5
Floor	-
Address	400 SOUTH 2ND STREET Louisville KY

Drawing Information	
File Path	J:\SES Floorplans\01_SES SHOW FLOORPLANS\2018\05_May
File Name	05_NECA Annual Safety Professionals Conf_I154760518.dwg
Drawn By	Lierin Gorsky
Last Saved	3/30/2017 2:58 PM
Saved By	Lgorsky
Tab	Floorplan
Paper Size	ANSI full bleed A (11.00 x 8.50 Inches)
Scale	NTS

1531 Carroll Drive NW
Atlanta, GA 30318
(v) 404-720-8600
(f) 404-720-8750

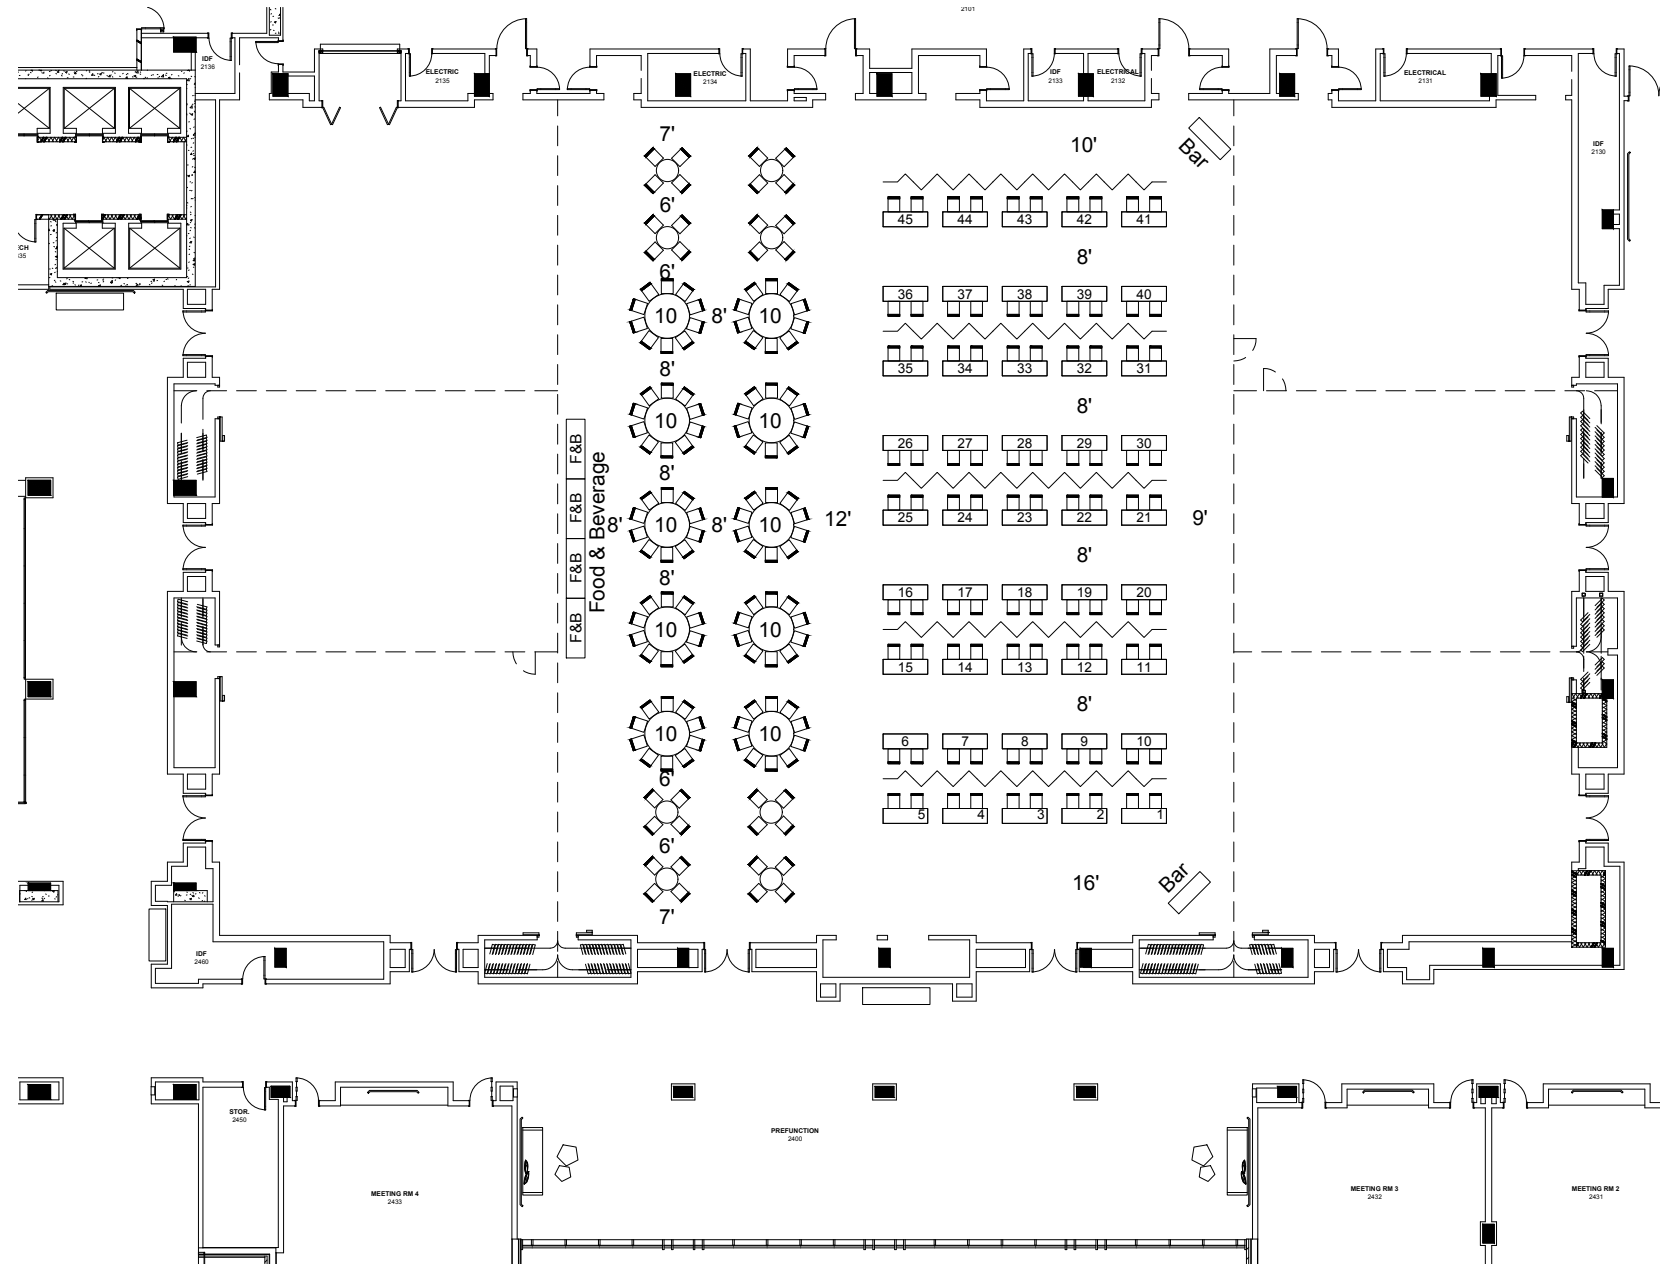

Shepard Exposition Services has made every effort to ensure the accuracy of all information contained on this floor plan. However, no warranties, either expressed or implied, are made with respect to this floor plan. If the location of building columns, utilities or other architectural components of the facility is a sole responsibility of the exhibitor/show management to physically inspect the facility to verify all dimensions and locations.